
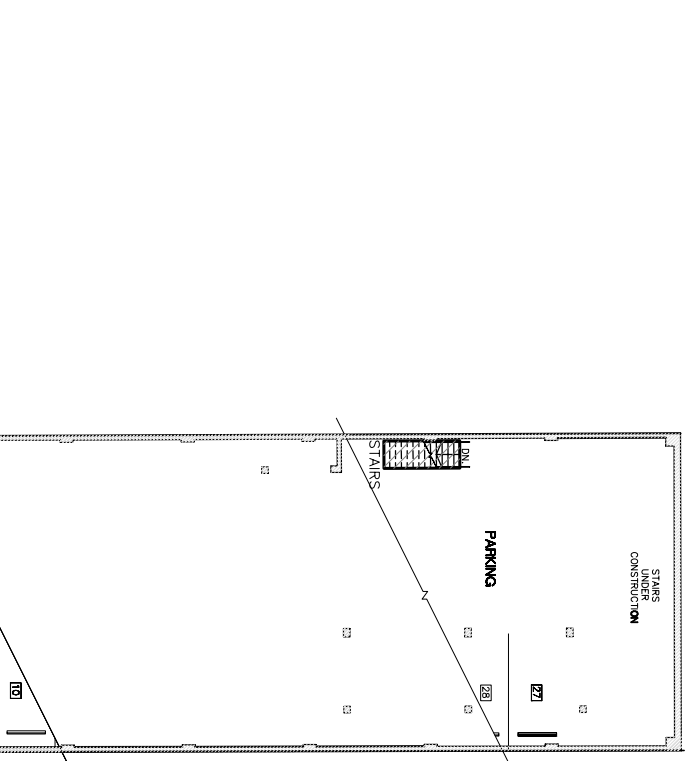


EXHIBIT "A" MEDICAL CENTER CONDOMINIUM


1st FLOOR

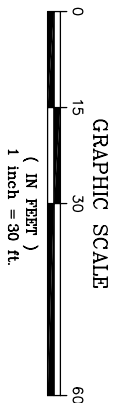

LEGEND & ABBREVIATIONS:

- OFFICE 1
- OFFICE 2
- COMMON ELEMENTS (STAIRS, ELEVATOR, CORRIDOR, COLUMNS, EXTERIOR WALLS)
- PARKING AREA

SHEETS 2 THROUGH 10 NOT VALID WITHOUT SHEET 1.
FOR CERTIFICATION OF THE CONDOMINIUM EXHIBITS SEE SHEET 1 OF 10.

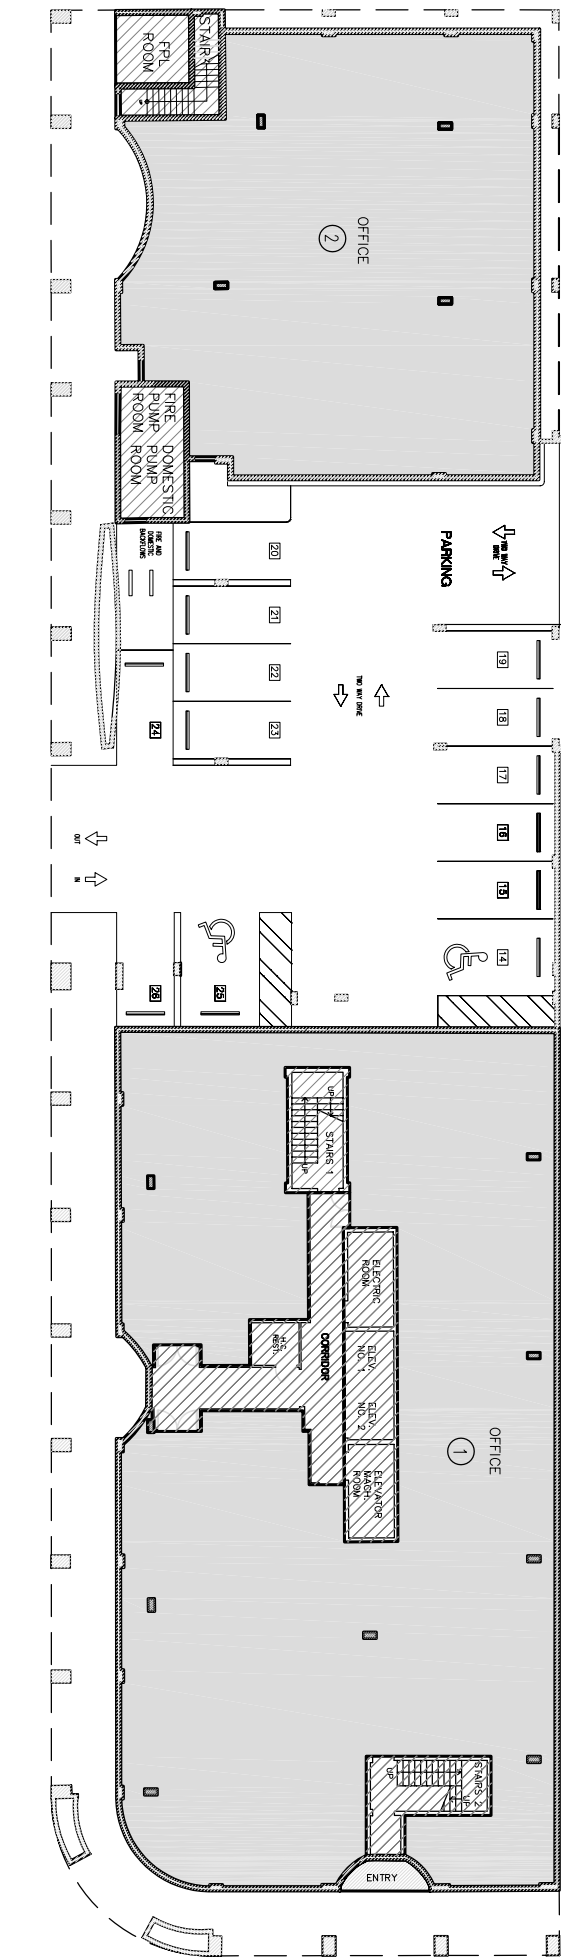

L.B. No. 7335

P(3)SM, L.L.C.
PROFESSIONAL SURVEYORS & MAPPERS
3900 N.W. 79th AVENUE, SUITE No.235 DORAL, FLORIDA 33166 PHONE:(305) 463-0912 FAX:(305) 463-0913

"MEDICAL CENTER CONDOMINIUM"

PROJECT: MEDICAL CENTER CONDOMINIUM	SCALE: AS SHOWN DATE: 06-22-06	DRAWN BY: I.M.	JOB No. 0601-00094-001
--	-----------------------------------	-------------------	---------------------------