


4311

PONCE DE LEON BLVD.
CORAL GABLES, FLORIDA

PLANNING REVIEW BOARD SUBMITTAL 01/04/08 - REVISED

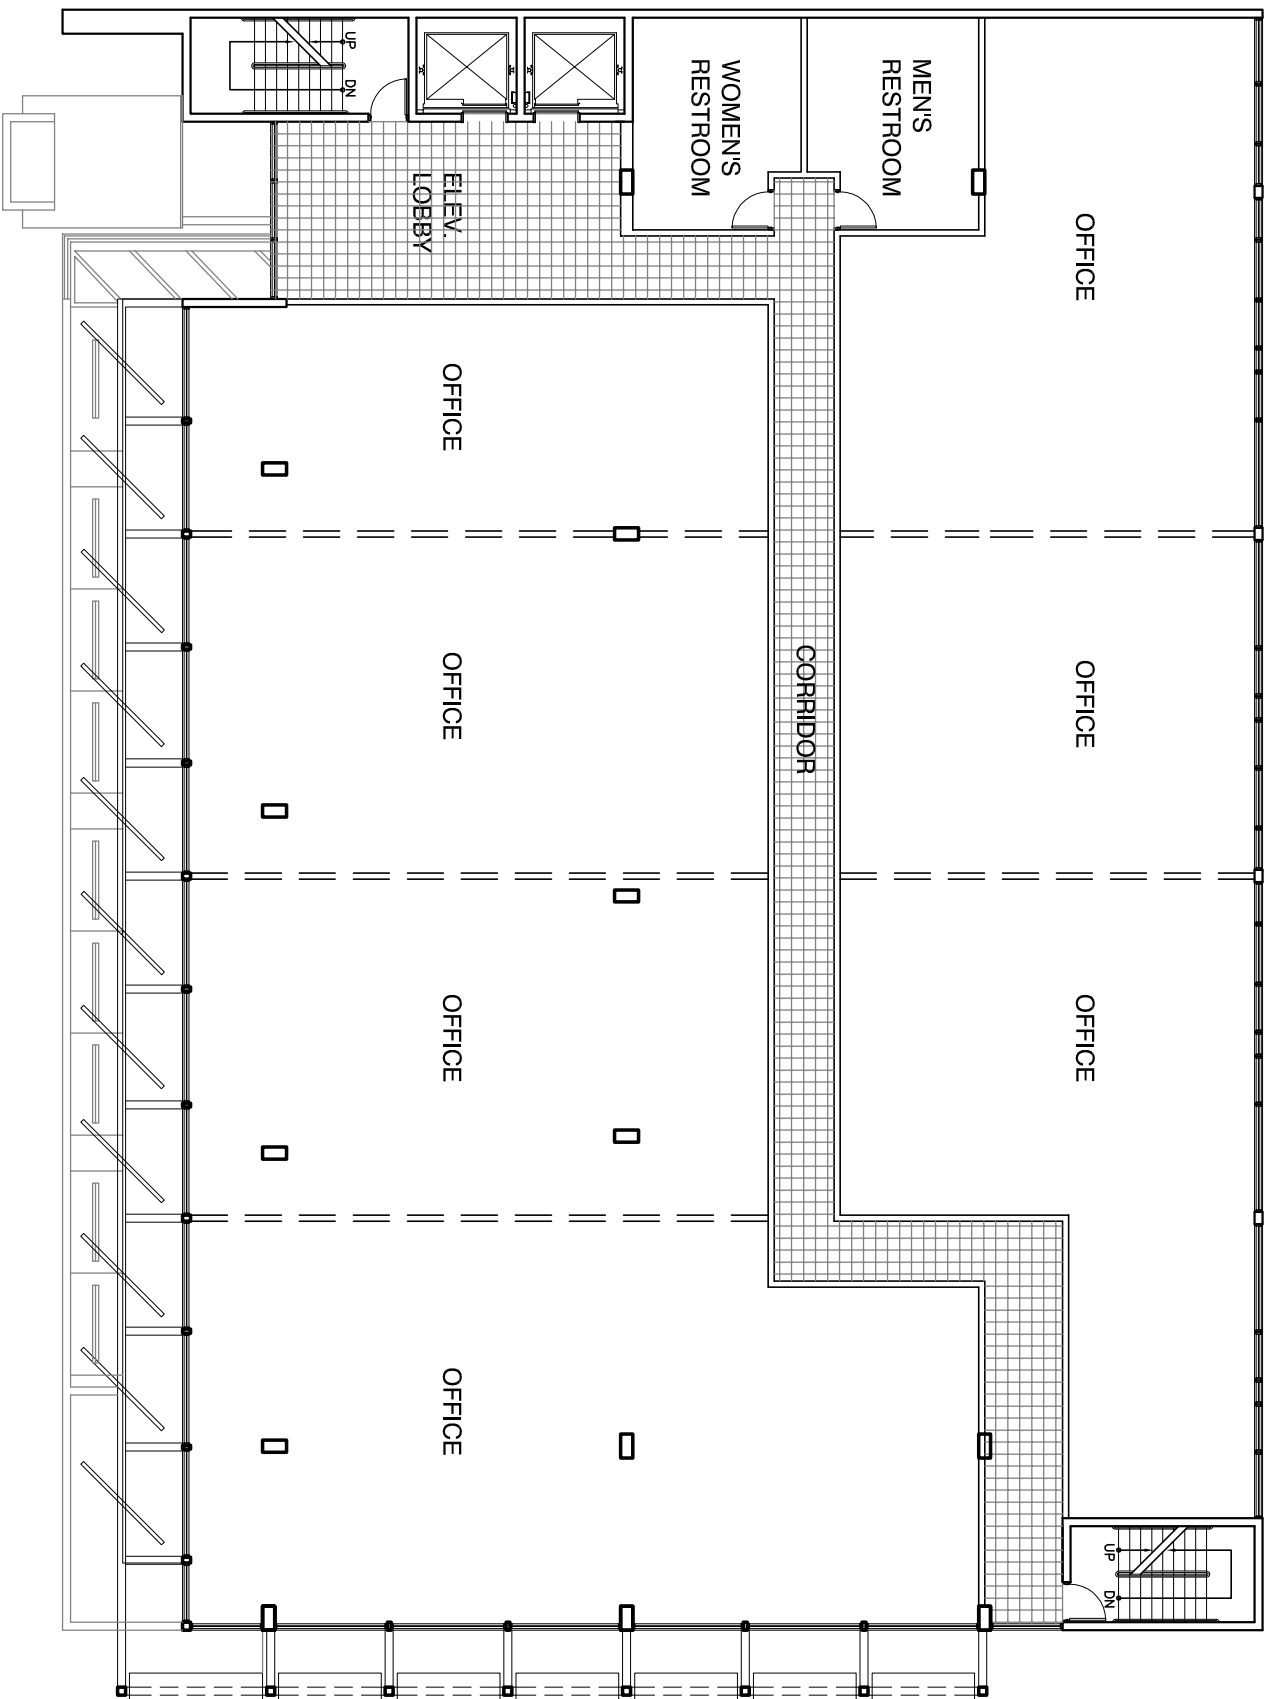

FIFTH FLOOR PLAN

