


# 4311

PONCE DE LEON BLVD.  
CORAL GABLES, FLORIDA

PLANNING REVIEW BOARD SUBMITTAL 01/04/08 - REVISED

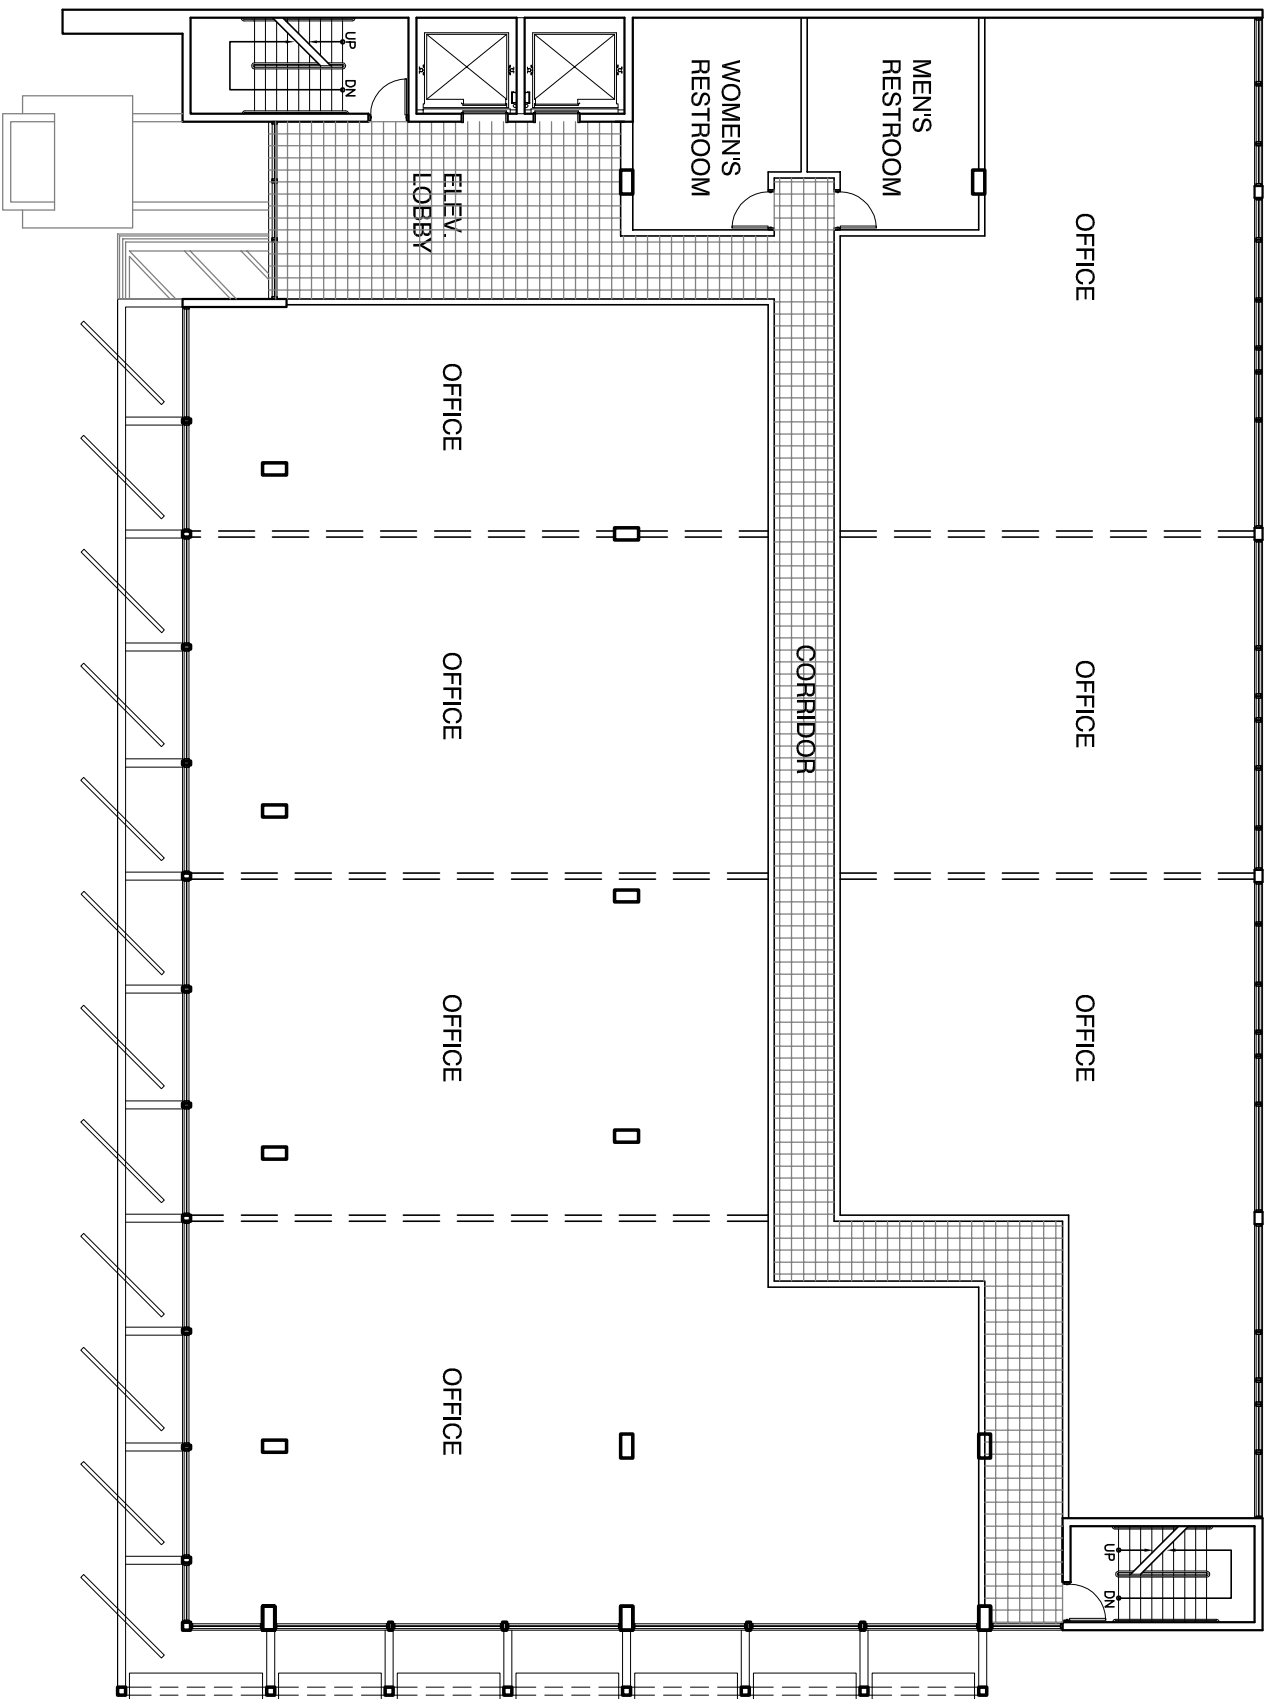

SIXTH FLOOR PLAN

